


THE PICASSO COLLECTION

ONE BEDROOM

575–625 Square Feet

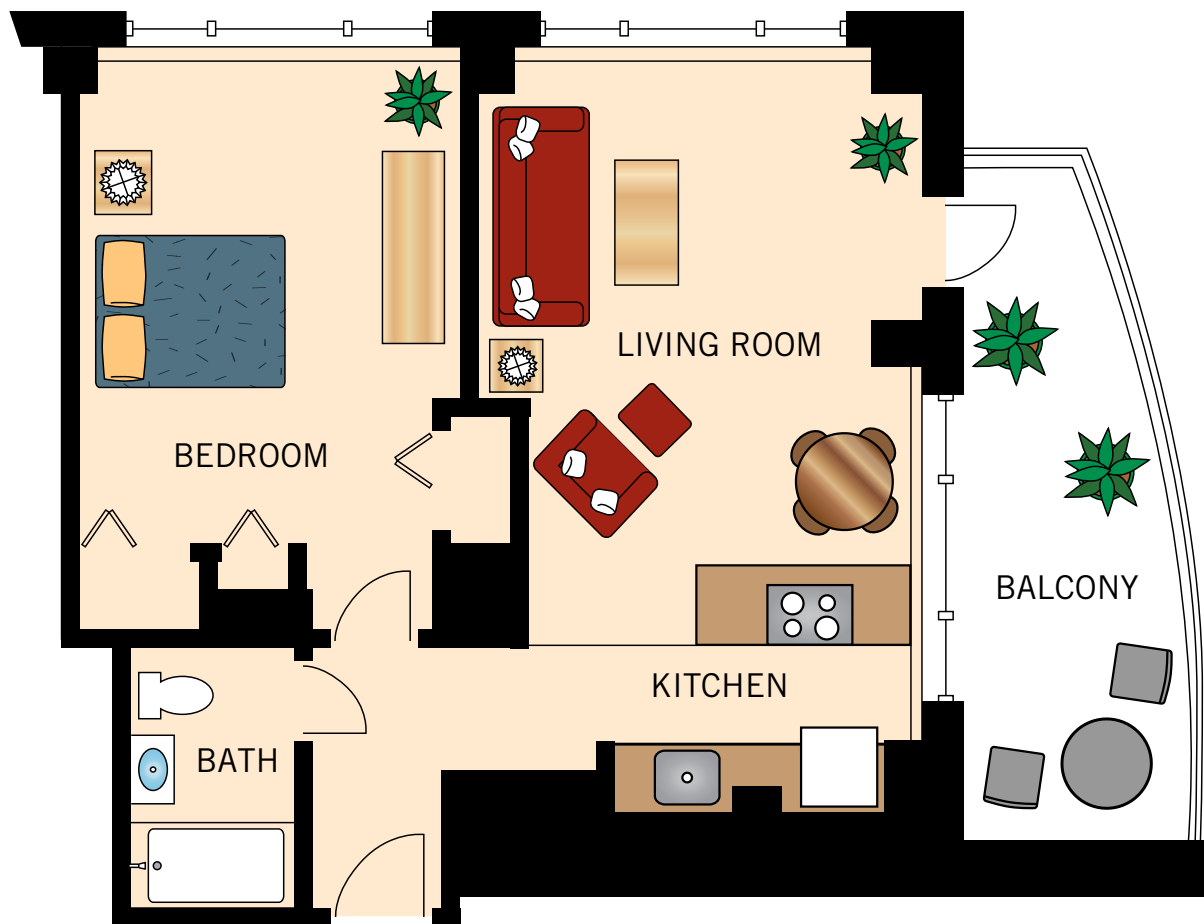

Floor plans are not to scale and are shown for comparative purposes only.
Actual apartment floor plans may have minor variations.

3030 Park Avenue • Bridgeport, CT 06604 • 203-374-5611



THE REMBRANDT COLLECTION
ONE BEDROOM DELUXE
950–1,050 Square Feet




Floor plans are not to scale and are shown for comparative purposes only.
Actual apartment floor plans may have minor variations.

3030 Park Avenue • Bridgeport, CT 06604 • 203-374-5611



THE MATISSE COLLECTION
ONE BEDROOM WITH DEN
790–860 Square Feet

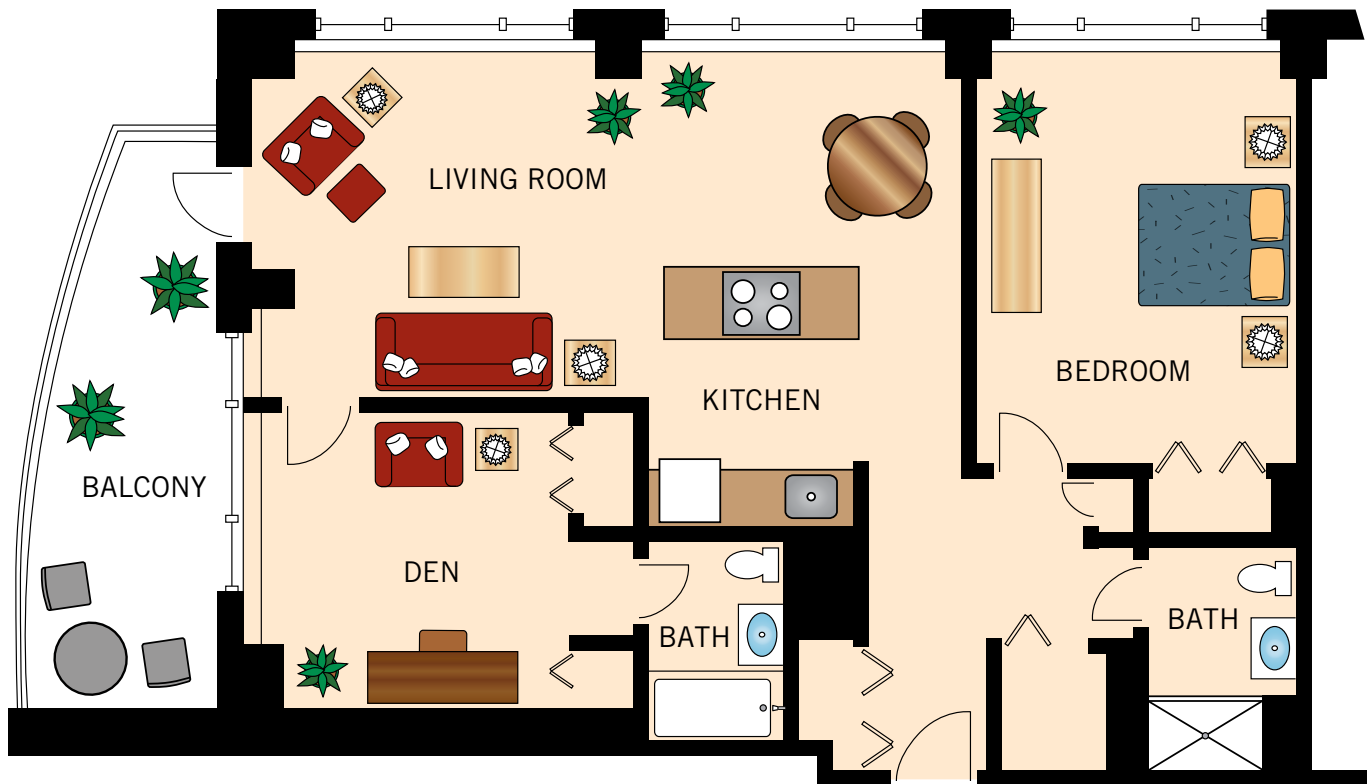


Floor plans are not to scale and are shown for comparative purposes only.
Actual apartment floor plans may have minor variations.

3030 Park Avenue • Bridgeport, CT 06604 • 203-374-5611



THE MONET COLLECTION
TWO BEDROOM
1,125–1,170 Square Feet

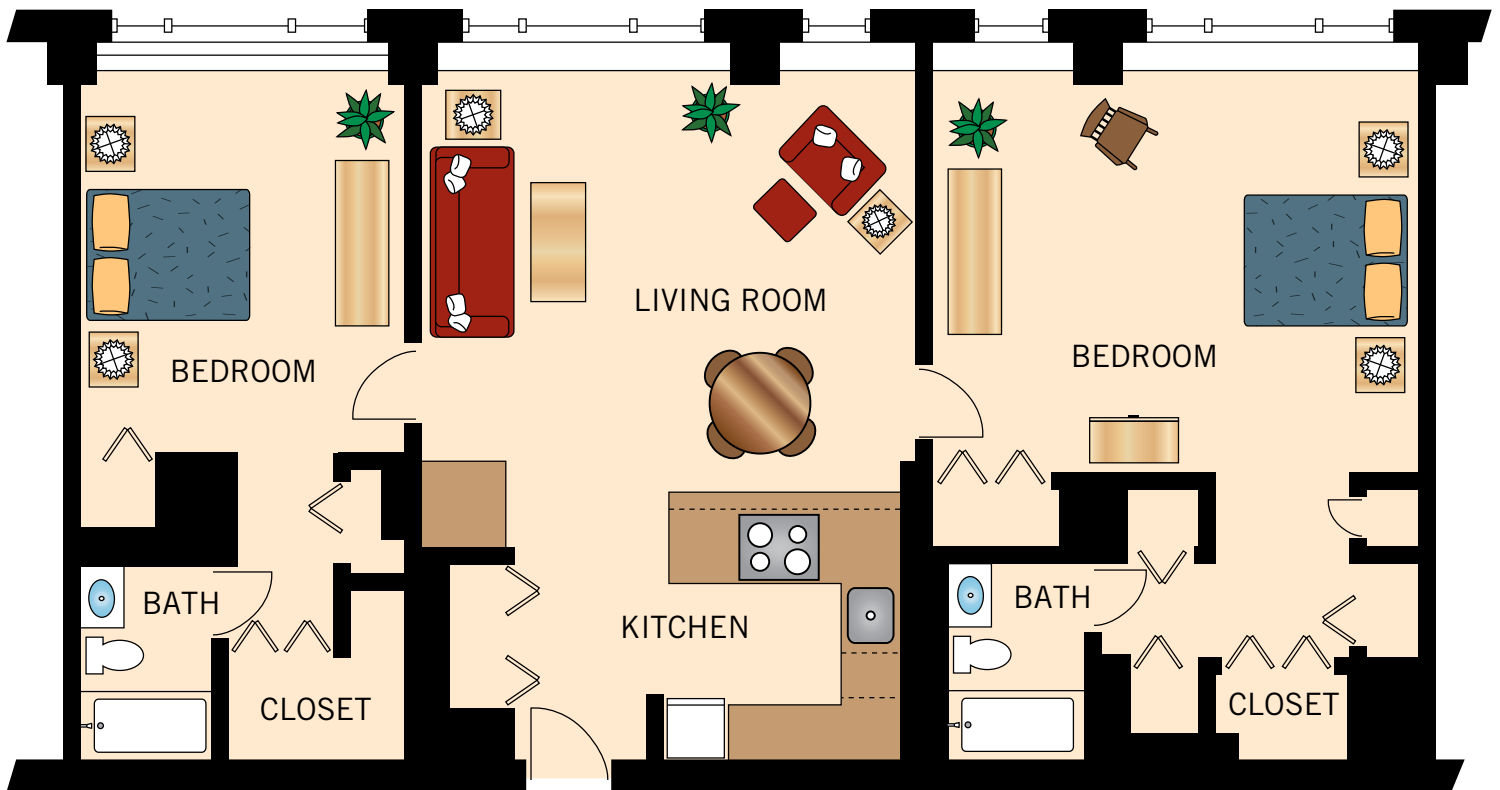

Floor plans are not to scale and are shown for comparative purposes only.
Actual apartment floor plans may have minor variations.

3030 Park Avenue • Bridgeport, CT 06604 • 203-374-5611



THE MICHELANGELO COLLECTION
TWO BEDROOM DELUXE
1,200–1,285 Square Feet



Floor plans are not to scale and are shown for comparative purposes only.
Actual apartment floor plans may have minor variations.

3030 Park Avenue • Bridgeport, CT 06604 • 203-374-5611



4W10
TWO BEDROOM DELUXE
1,200 Square Feet



Floor plans are not to scale and are shown for comparative purposes only.
Actual apartment floor plans may have minor variations.

3030 Park Avenue • Bridgeport, CT 06604 • 203-374-5611

